

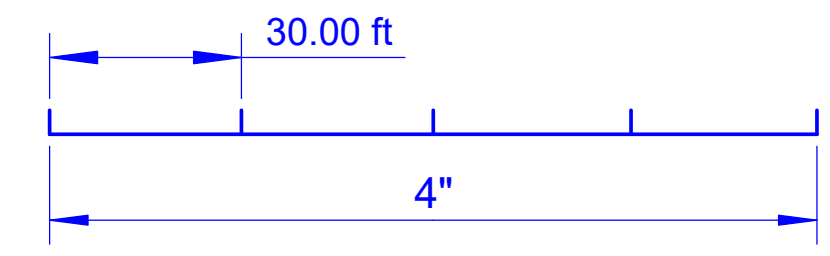


SITE	DIST FROM DRIVEWAY (FT)	DIST BETWEEN SITES (FT)
43	45	
42	70	25
41	85	15
40	110	25
39	125	15
38	155	30
37	185	30
36	200	15
35	221	21
34	245	24
33	260	15
32	275	15
31	290	15
30	305	15
29	325	20
28	350	25
27	365	15
26	380	15
25	395	15
1	20	
2	35	15

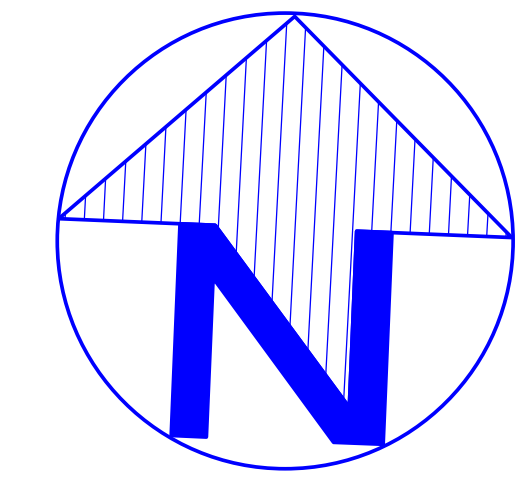

(if printed on 24" X 36" paper)

SITE SETUP SPACE
SCALE: 1" = 25'

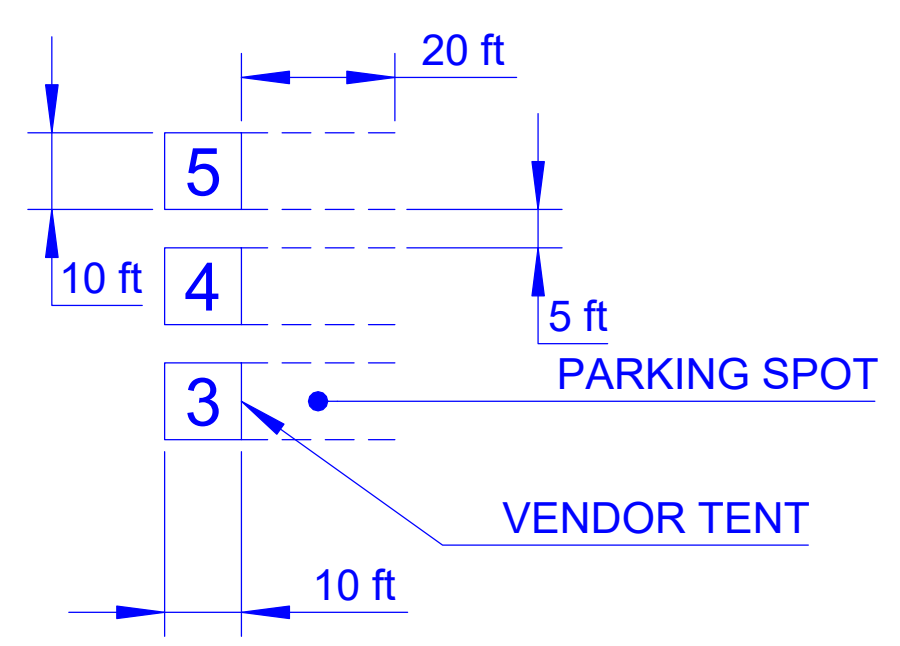

ADDRESS:
305 N JOHN STREET
HIGHLAND, MI 48357

SHOW PLANNED DATE: SAT JUNE 24, 2023

SHOW PLANNED TIMES: 4-DUSK

VENDOR SITES: (43) PLANNED

CONTACTS:
TERRI WHITE (248-255-6452)
info@theplansplace.com
NICOLE KING (248-935-0553)
nikkimcd8820@gmail.com

PARKING SPACES:
HIGHLAND TOWNSHIP
REGULAR (122)
HANDICAP(8)
SCHOOL REAR LOT
REGULAR (81)
HANDICAP (3)

ThePlansPlace.com
We Got A Plan For You!

TITLE: Red, White & Blues Festival
DWG NO: JOHN ST FIELD PLOT PLAN
DATE RELEASED: PRELIMINARY
SCALE: 1" = 30'
DATE REVISED: _____
REV: A
SHEET 1 OF 1