
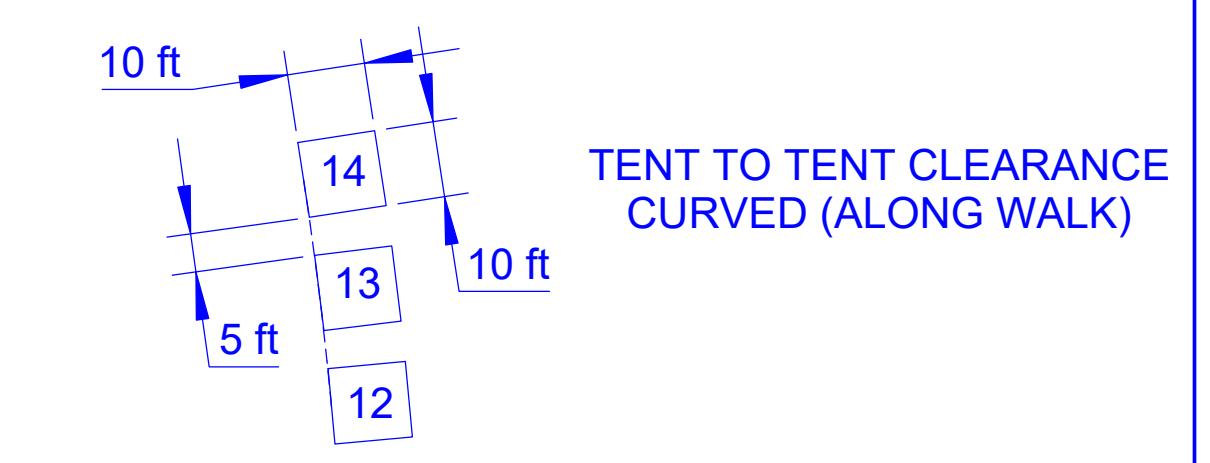


**SITE SETUP SPACE**  
SCALE: 1" = 25'

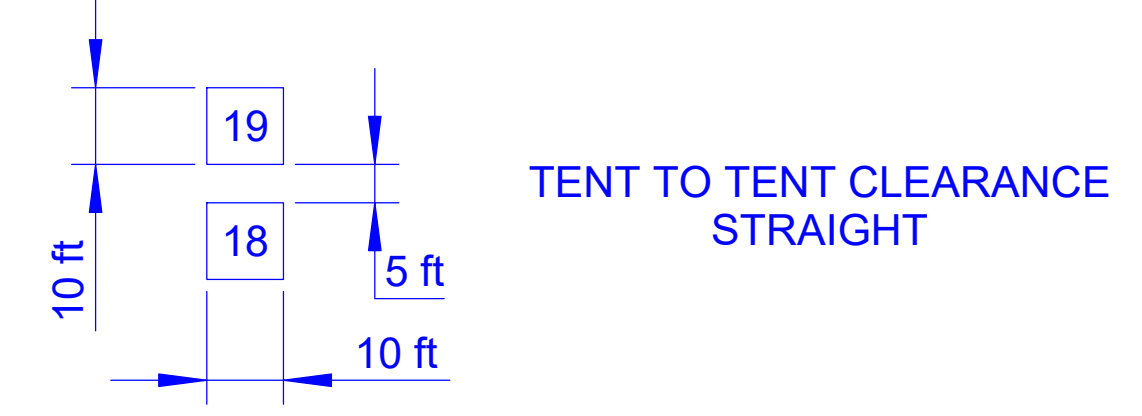

ADDRESS:  
250/300 W LIVINGSTON RD  
HIGHLAND, MI 48357

SHOW PLANNED DATE: SAT MAY 16TH, 2026

SHOW PLANNED TIMES: 9-3 PM

VENDOR SITES: (45) PLANNED

CONTACTS:  
TERRI WHITE (248-255-6452)  
info@theplansplace.com  
NICOLE KING (248-935-0553)  
nikkimcd8820@gmail.com

**PARKING SPACES**  
HIGHLAND TOWNSHIP:  
REGULAR (122)  
HANDICAP (8)  
SCHOOL REAR LOT  
REGULAR (81)  
HANDICAP (3)

DRAWING REVISIONS  
03/30/2026: ADDED HV COALITION 05/11/2026: BLOCK RD FOR 5K  
04/02/2026: VARIOUS SITE REVISIONS 05/11/2026: REMOVE CARS  
04/06/2026: REMOVE FOOD TRUCK 05/11/2026: MOVED PICKLES  
04/20/2026: ADD KNIGHTS  
04/28/2026: REVISE PICKLE RACE TIME  
05/09/2026: MOVED SITE 17

	TITLE	FOUNDERS DAY	
	DWG NO	2026 FOUNDERS DAY PLOT PLAN	
	DATE RELEASED	DATE REVISED	REV
	5/15/2023	05/11/2026	V7A
SCALE	1" = 25'	SHEET 1 OF 1	

1

3

4

1

2

3

4